




ELEVATION NORD

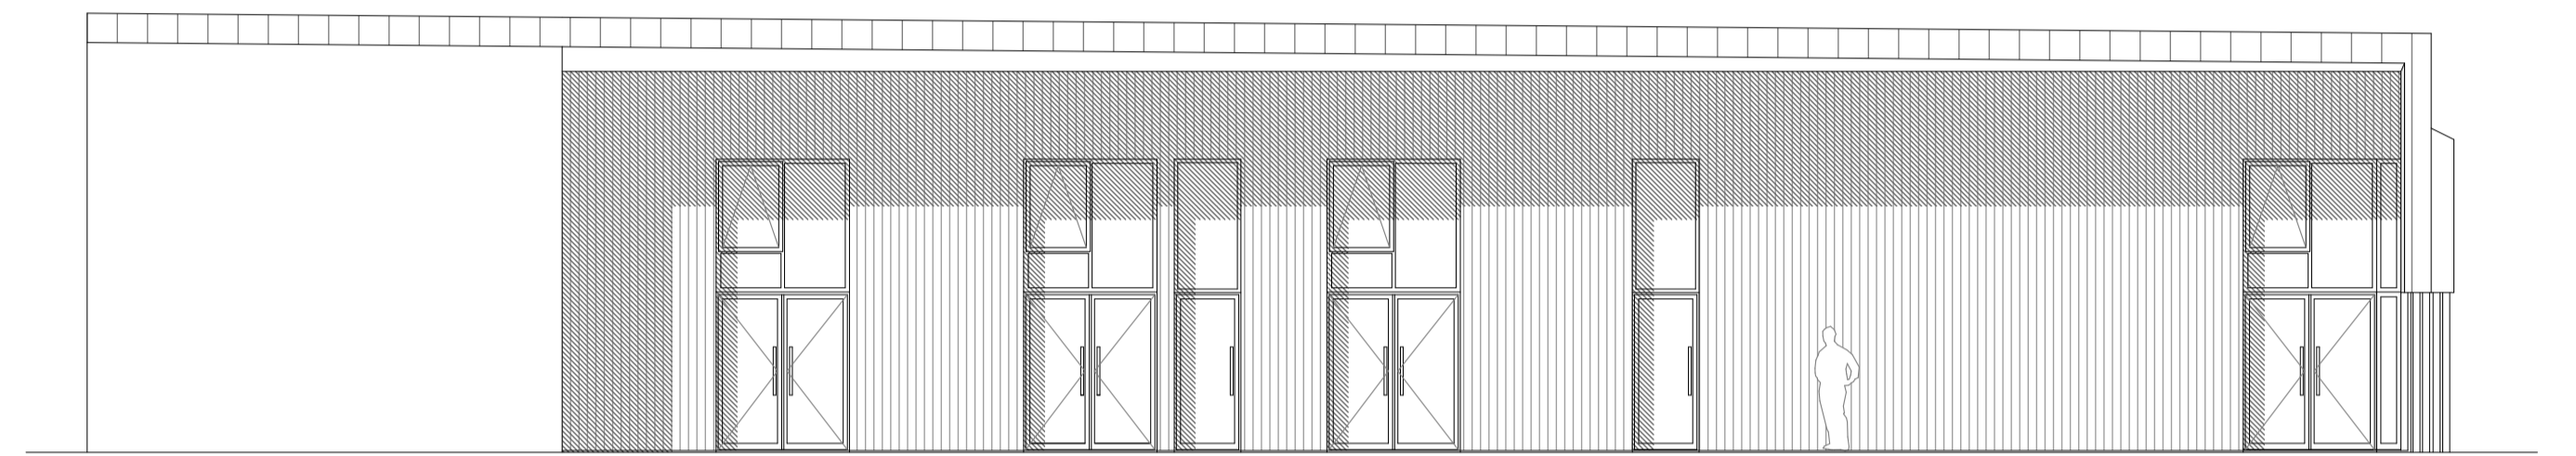

ELEVATION OUEST

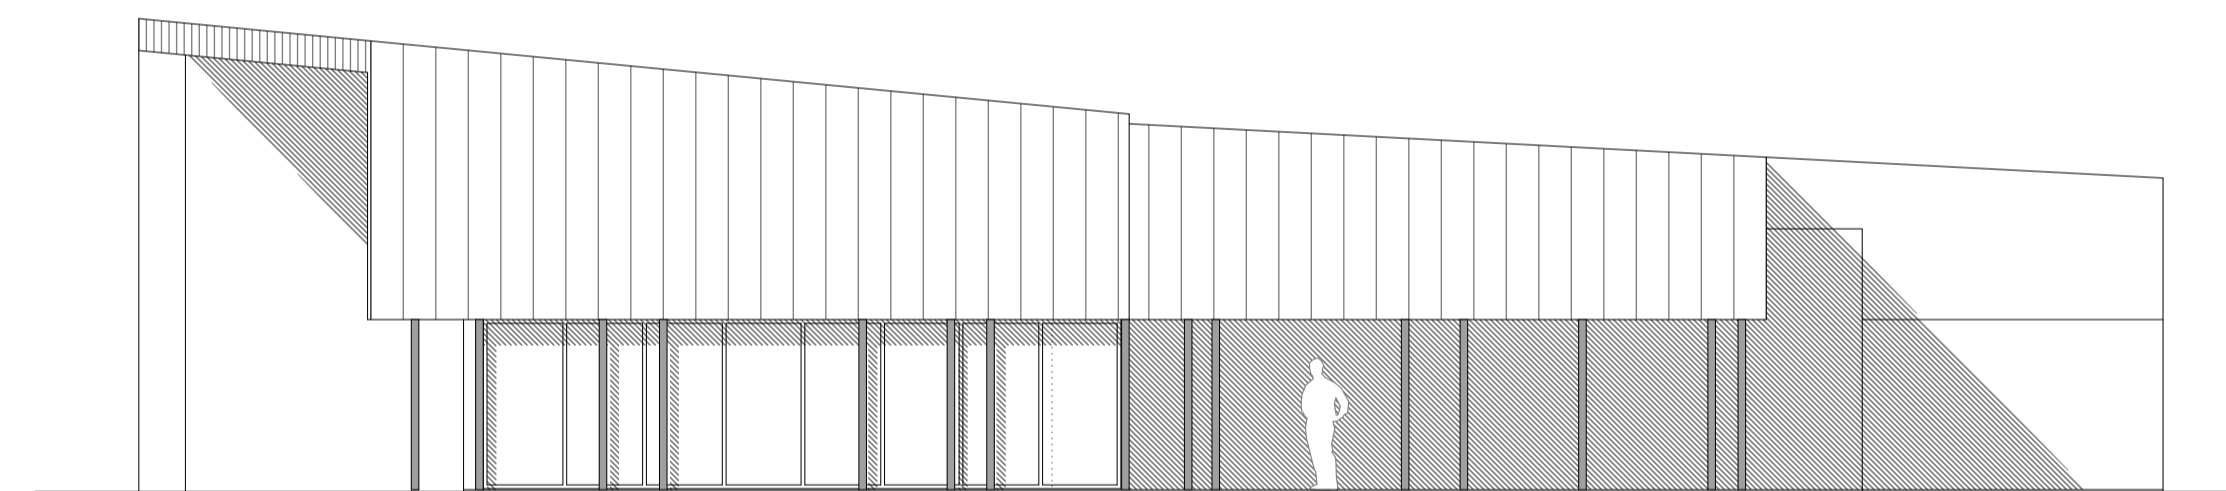

ELEVATION SUD

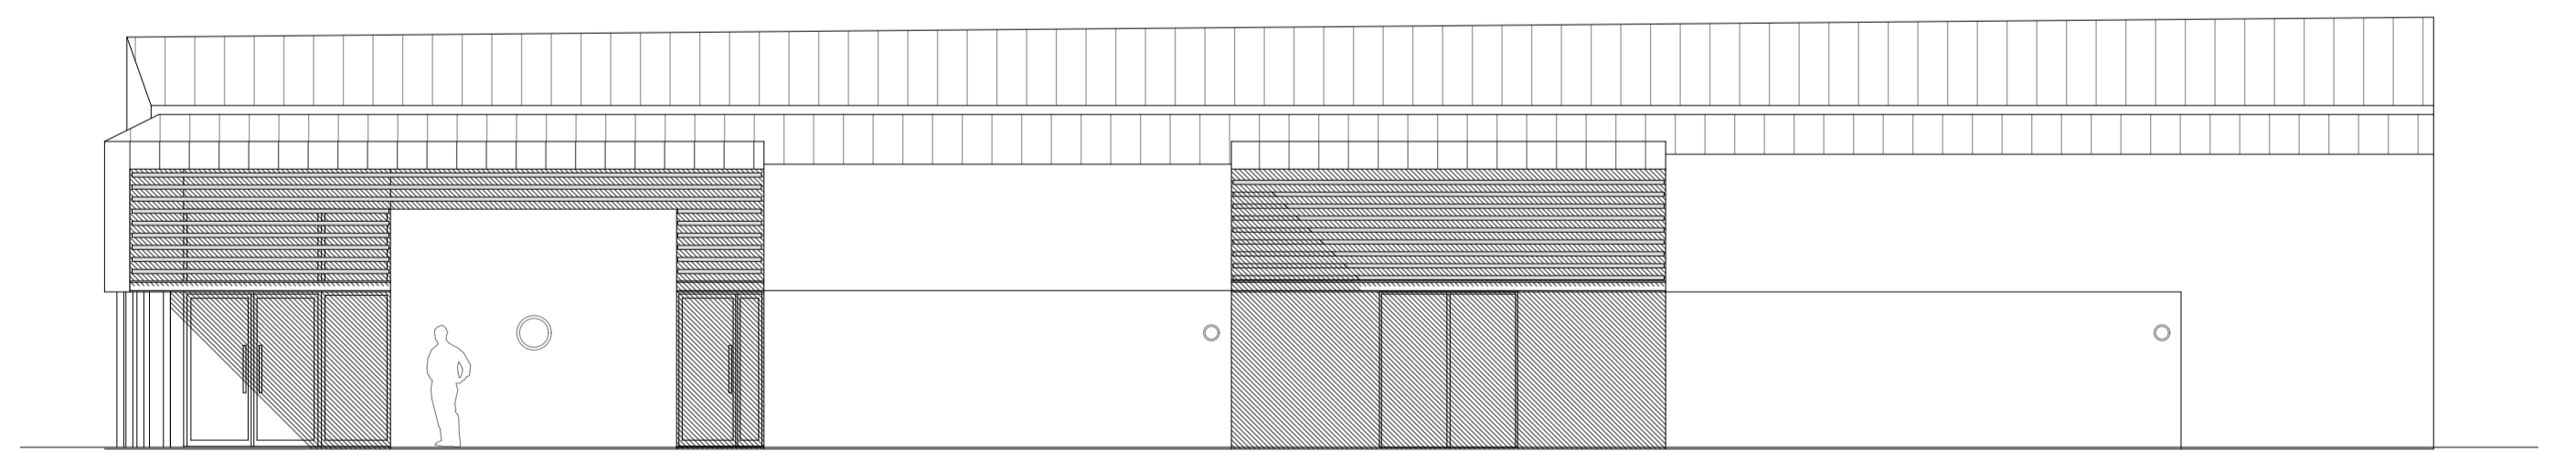

ELEVATION EST