

GRILL

RAV/SC

P0 P1 P2 M1 P3 P4 M2 P5 P6 M3 P7 P8 P9 P10 P11 P12 M4

FACE 1

FACE 2

Lisse

Lisse

9.83m

° Perche fixe

Lisse

Lisse

Lisse

Passerelle jardin


Lisse

Lisse

Lisse

ACCES DECORS

VUE JARDIN

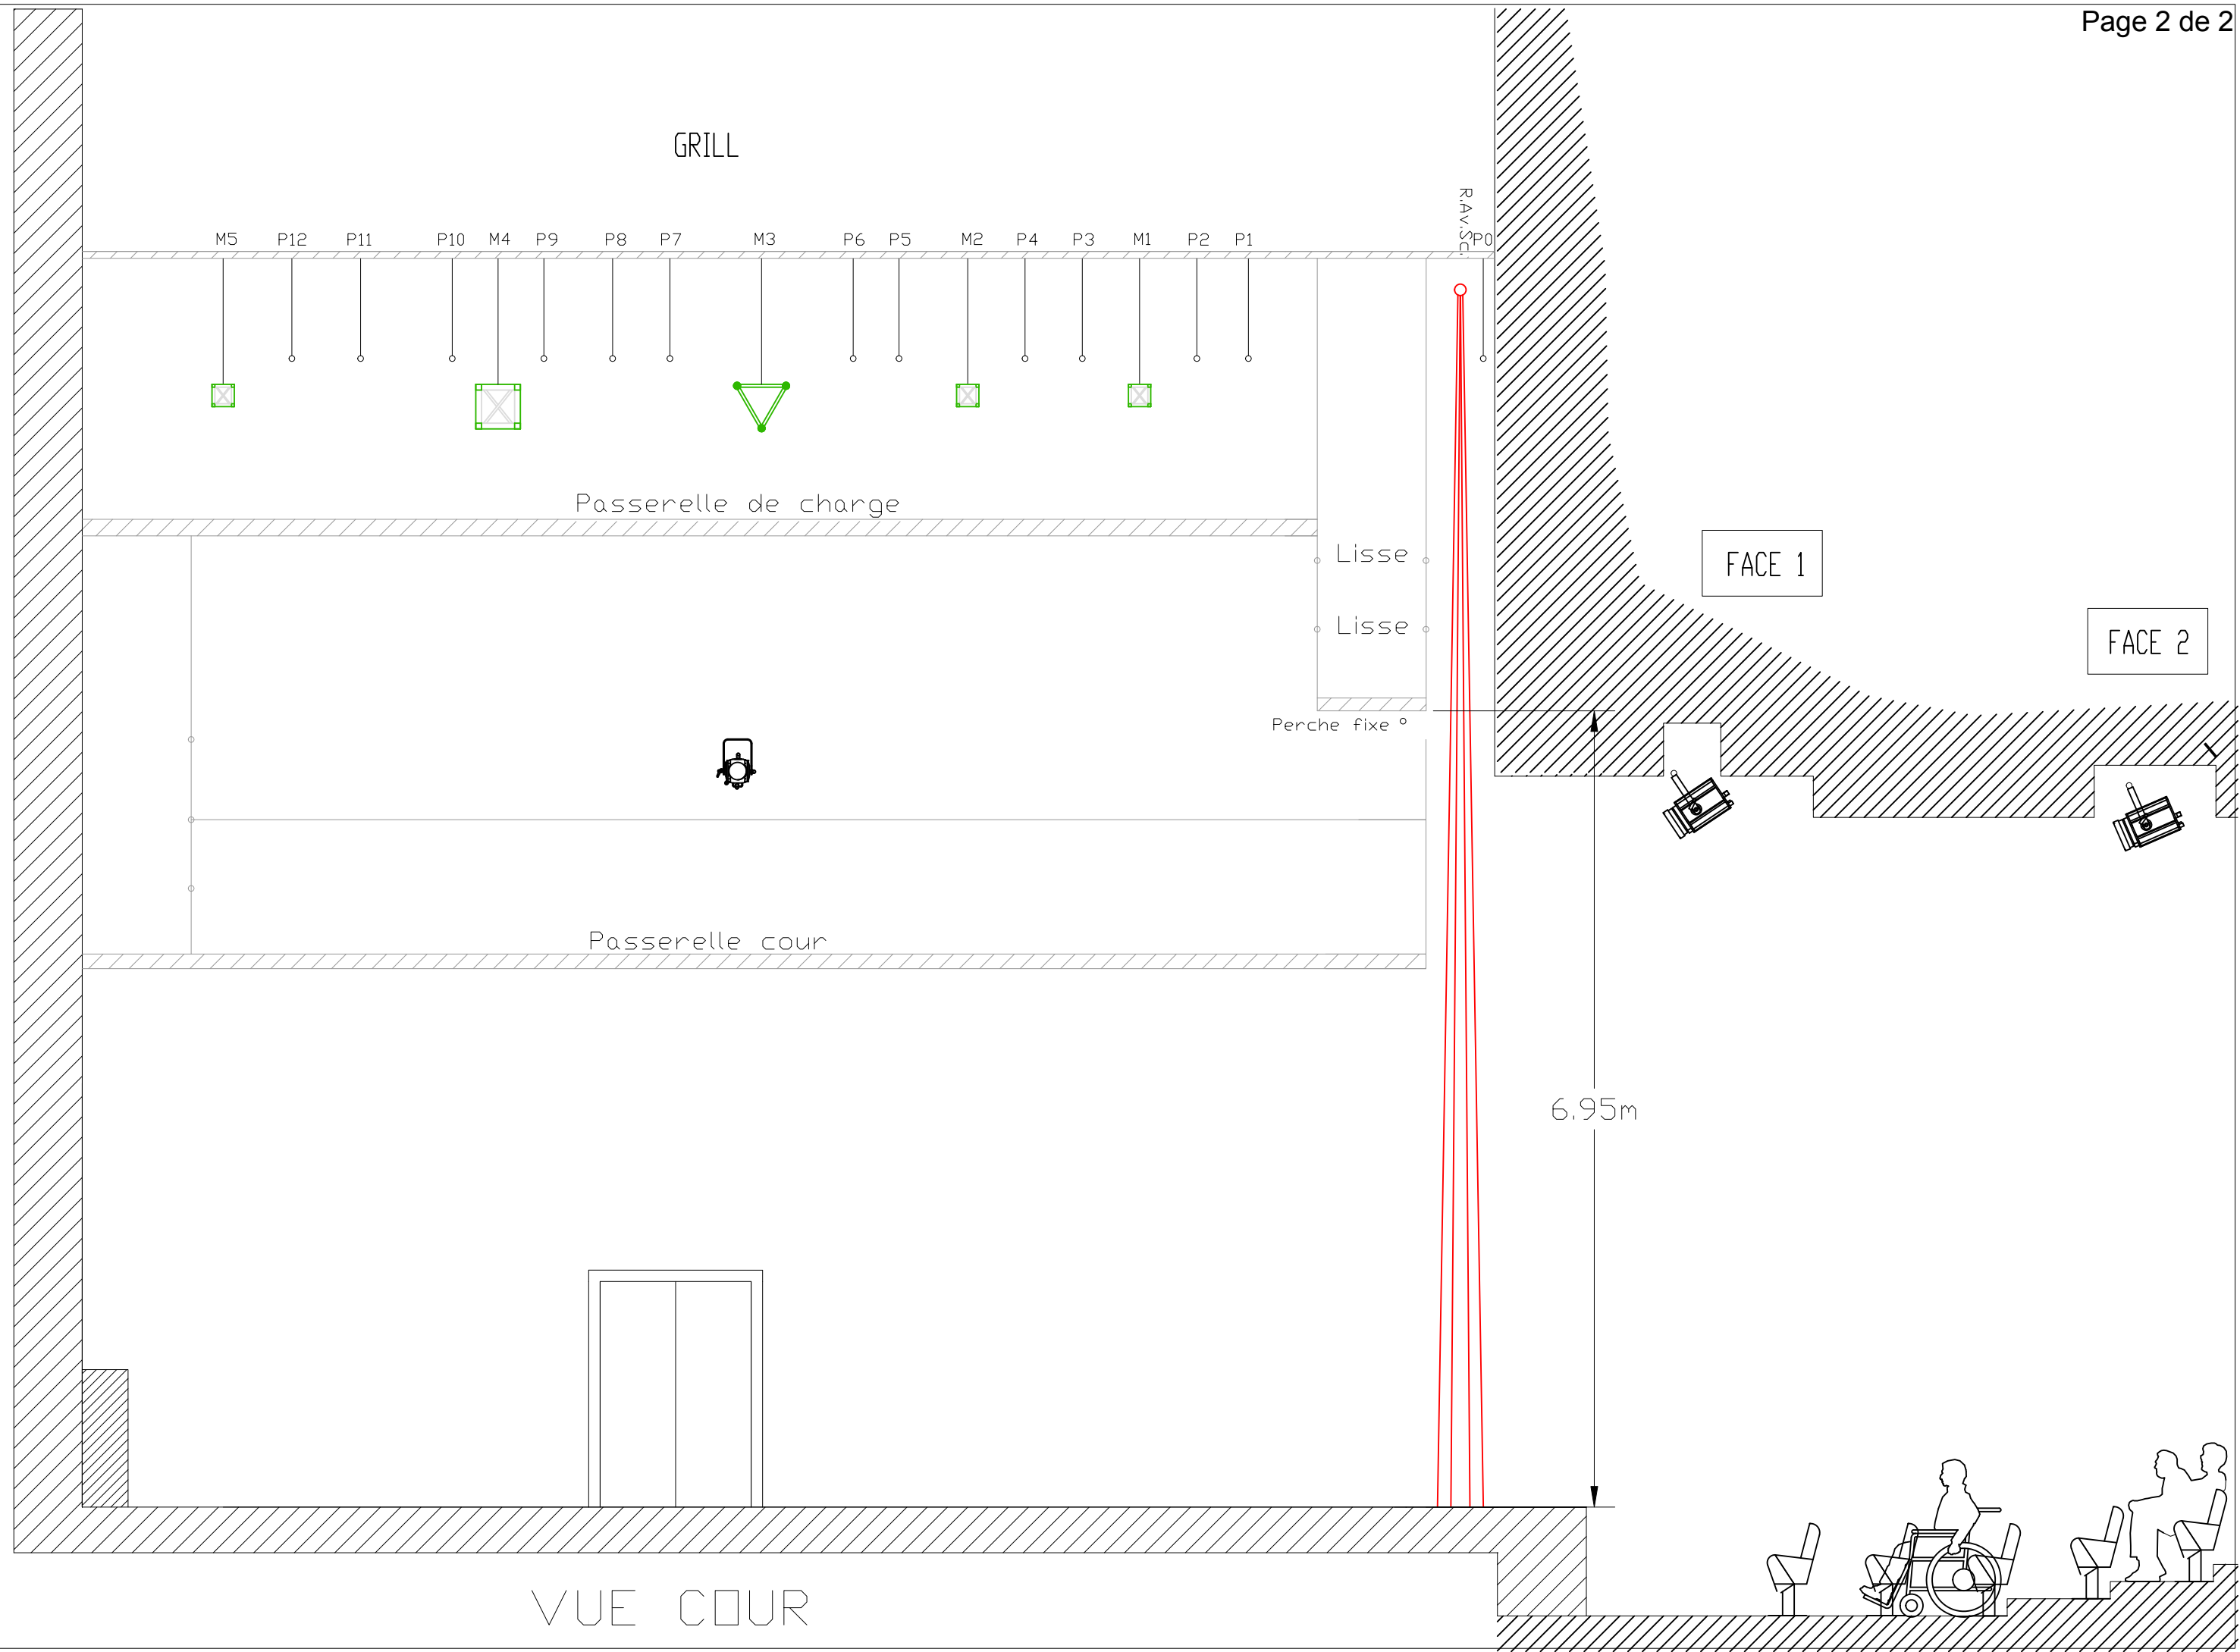

GRILL

M5 P12 P11 P10 M4 P9 P8 P7 M3 P6 P5 M2 P4 P3 M1 P2 P1

R.AV,SC
P0

Passerelle de charge

Lisse

Lisse

Perche fixe °

FACE 1

FACE 2

Passerelle cour

6.95m

VUE COUR